


## Guidelines for Sealing over Existing Striping, Markings, and Pavement Markers

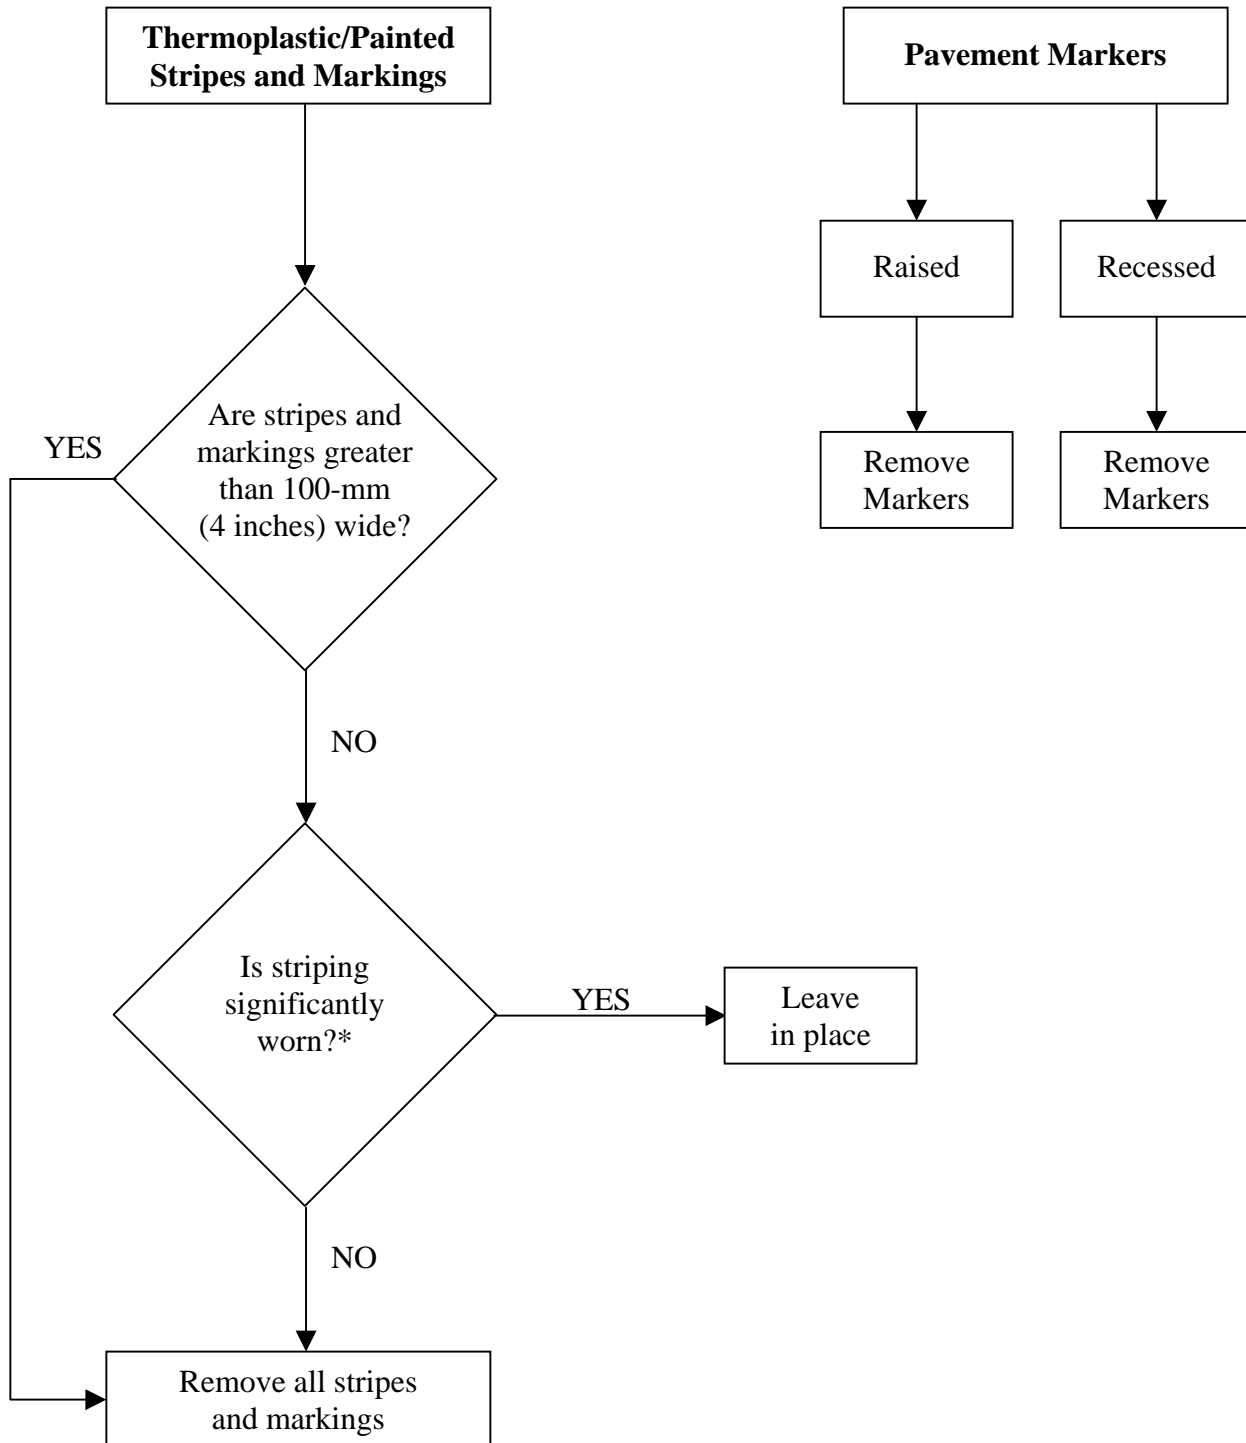

\* Striping has lost retroreflective properties and approximately 50% of pavement is exposed.